




section

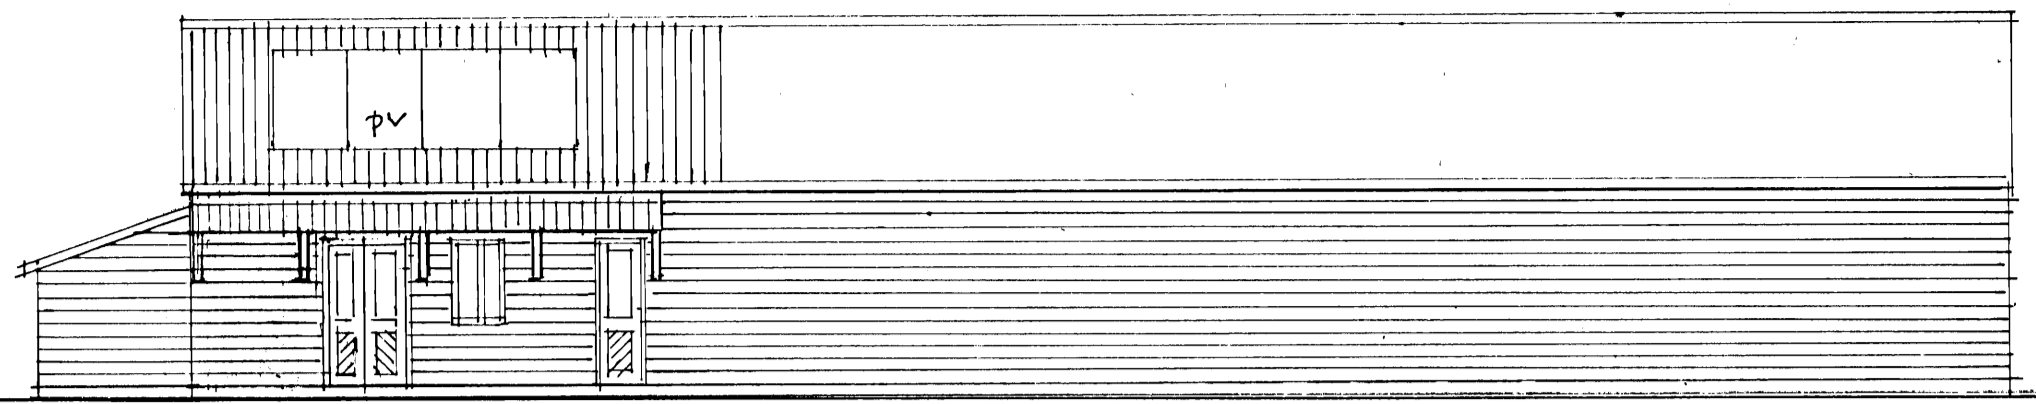


south elevation

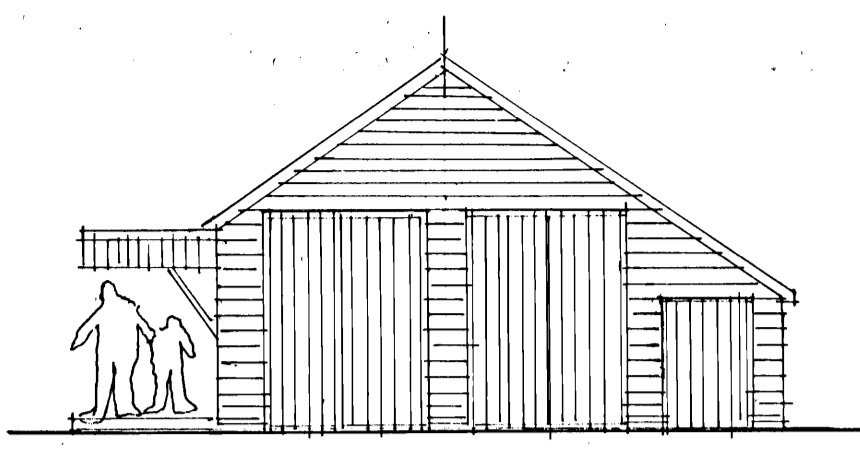


east elevation

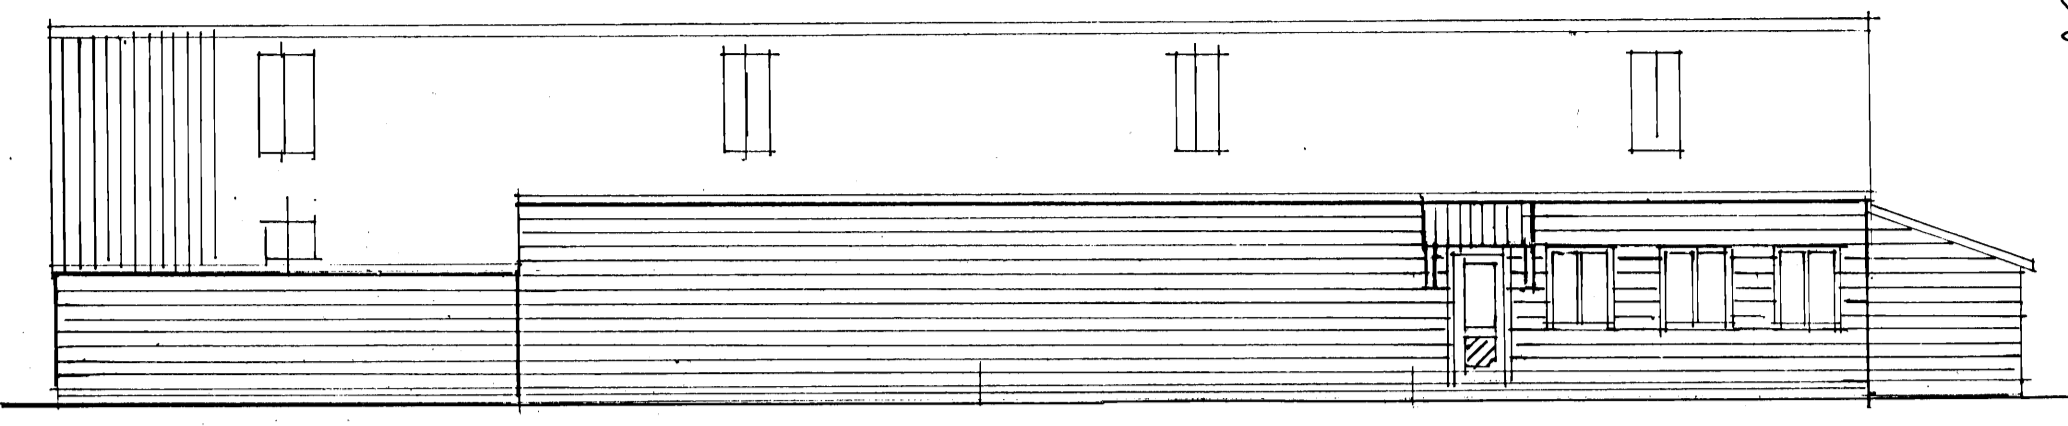


north elevation

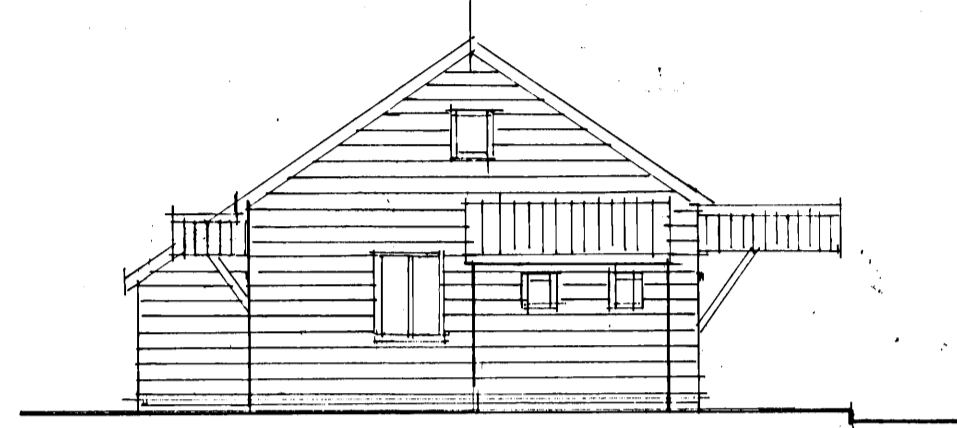


west elevation

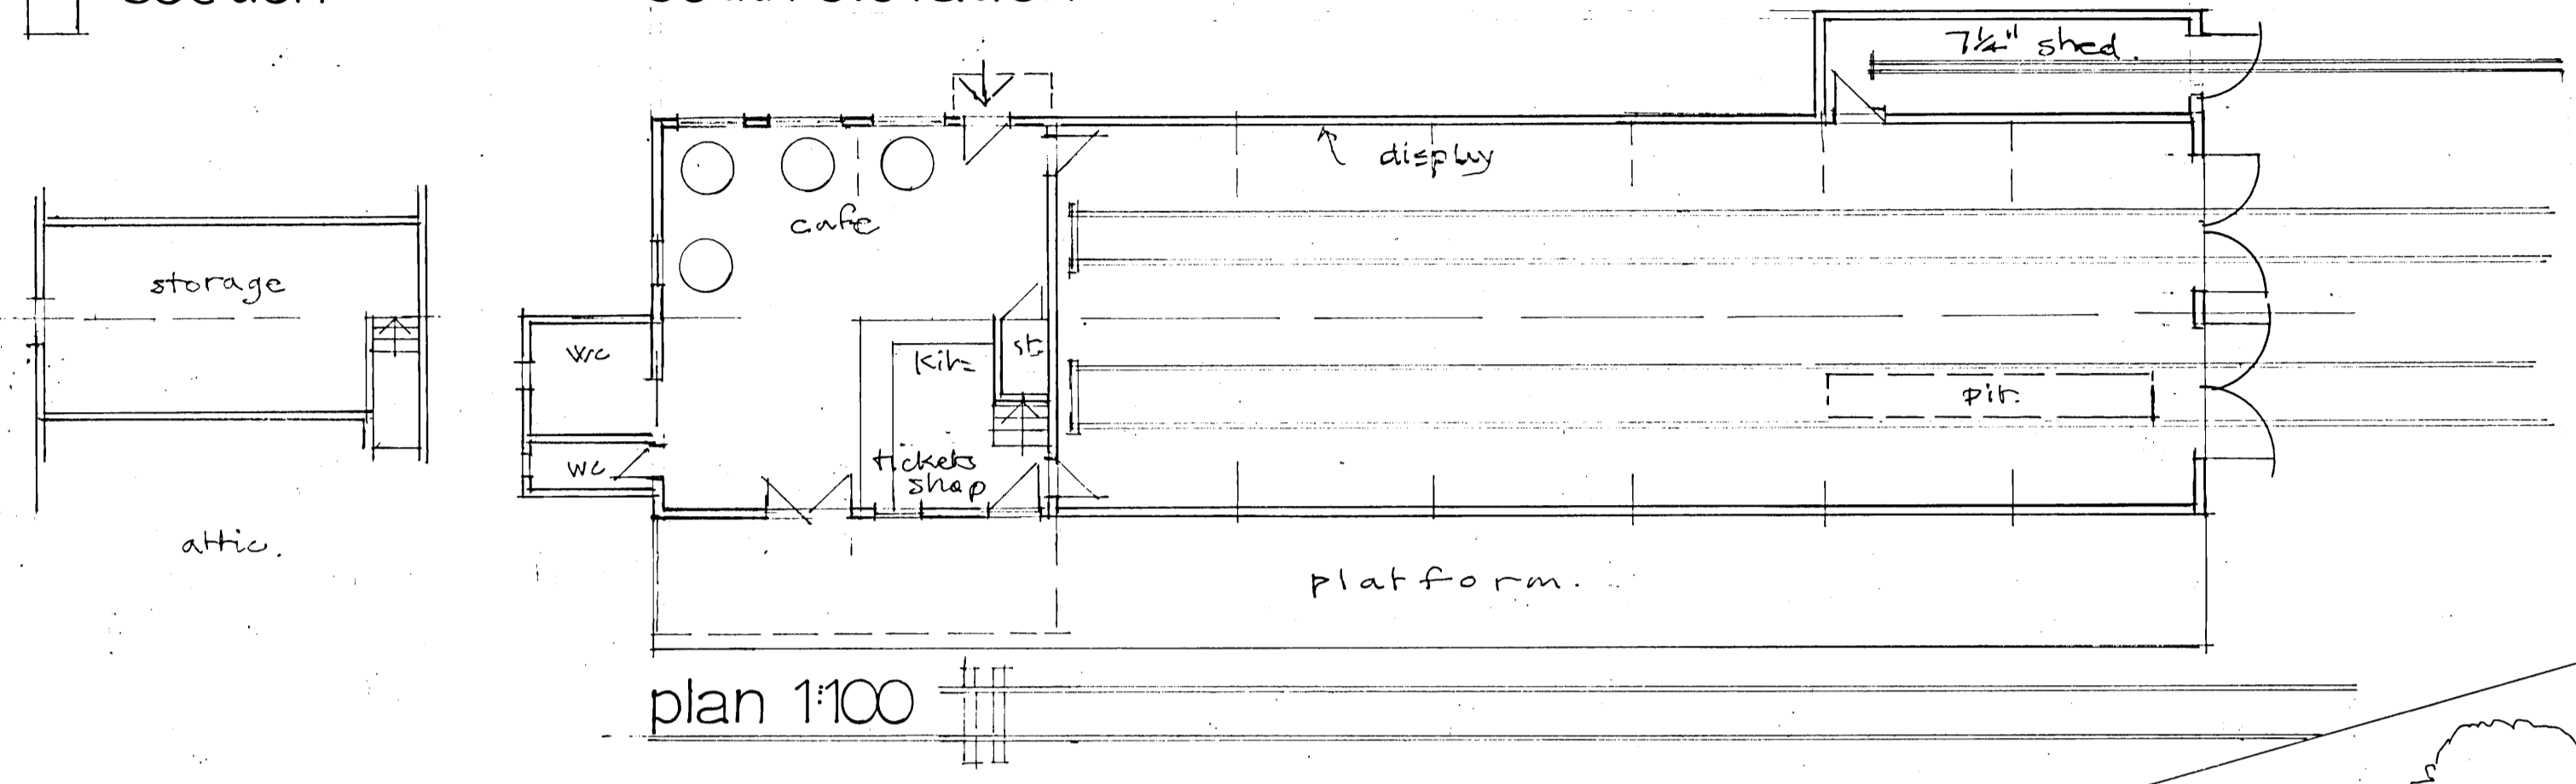

plan 1:100

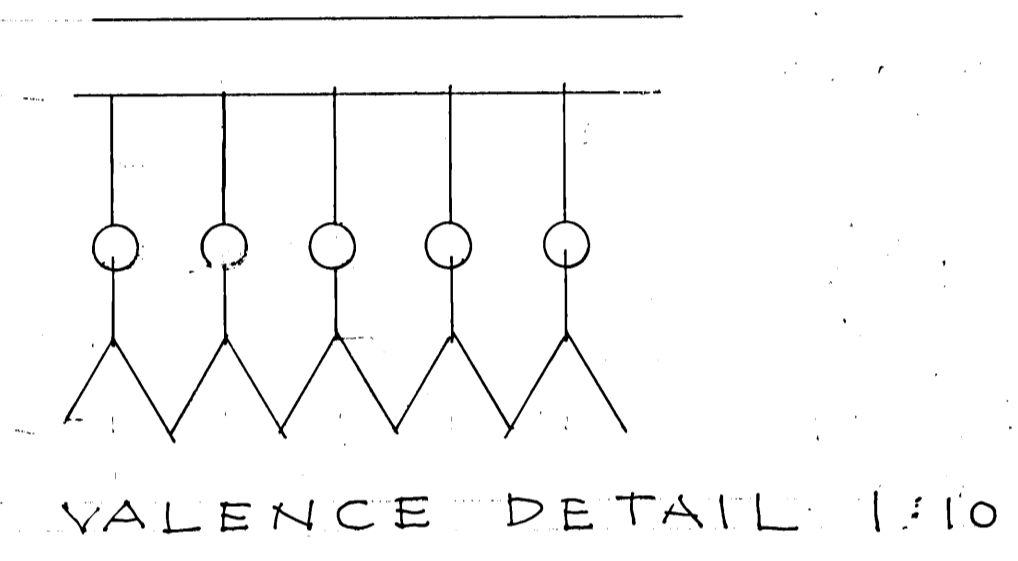

VALENCE DETAIL 1:10

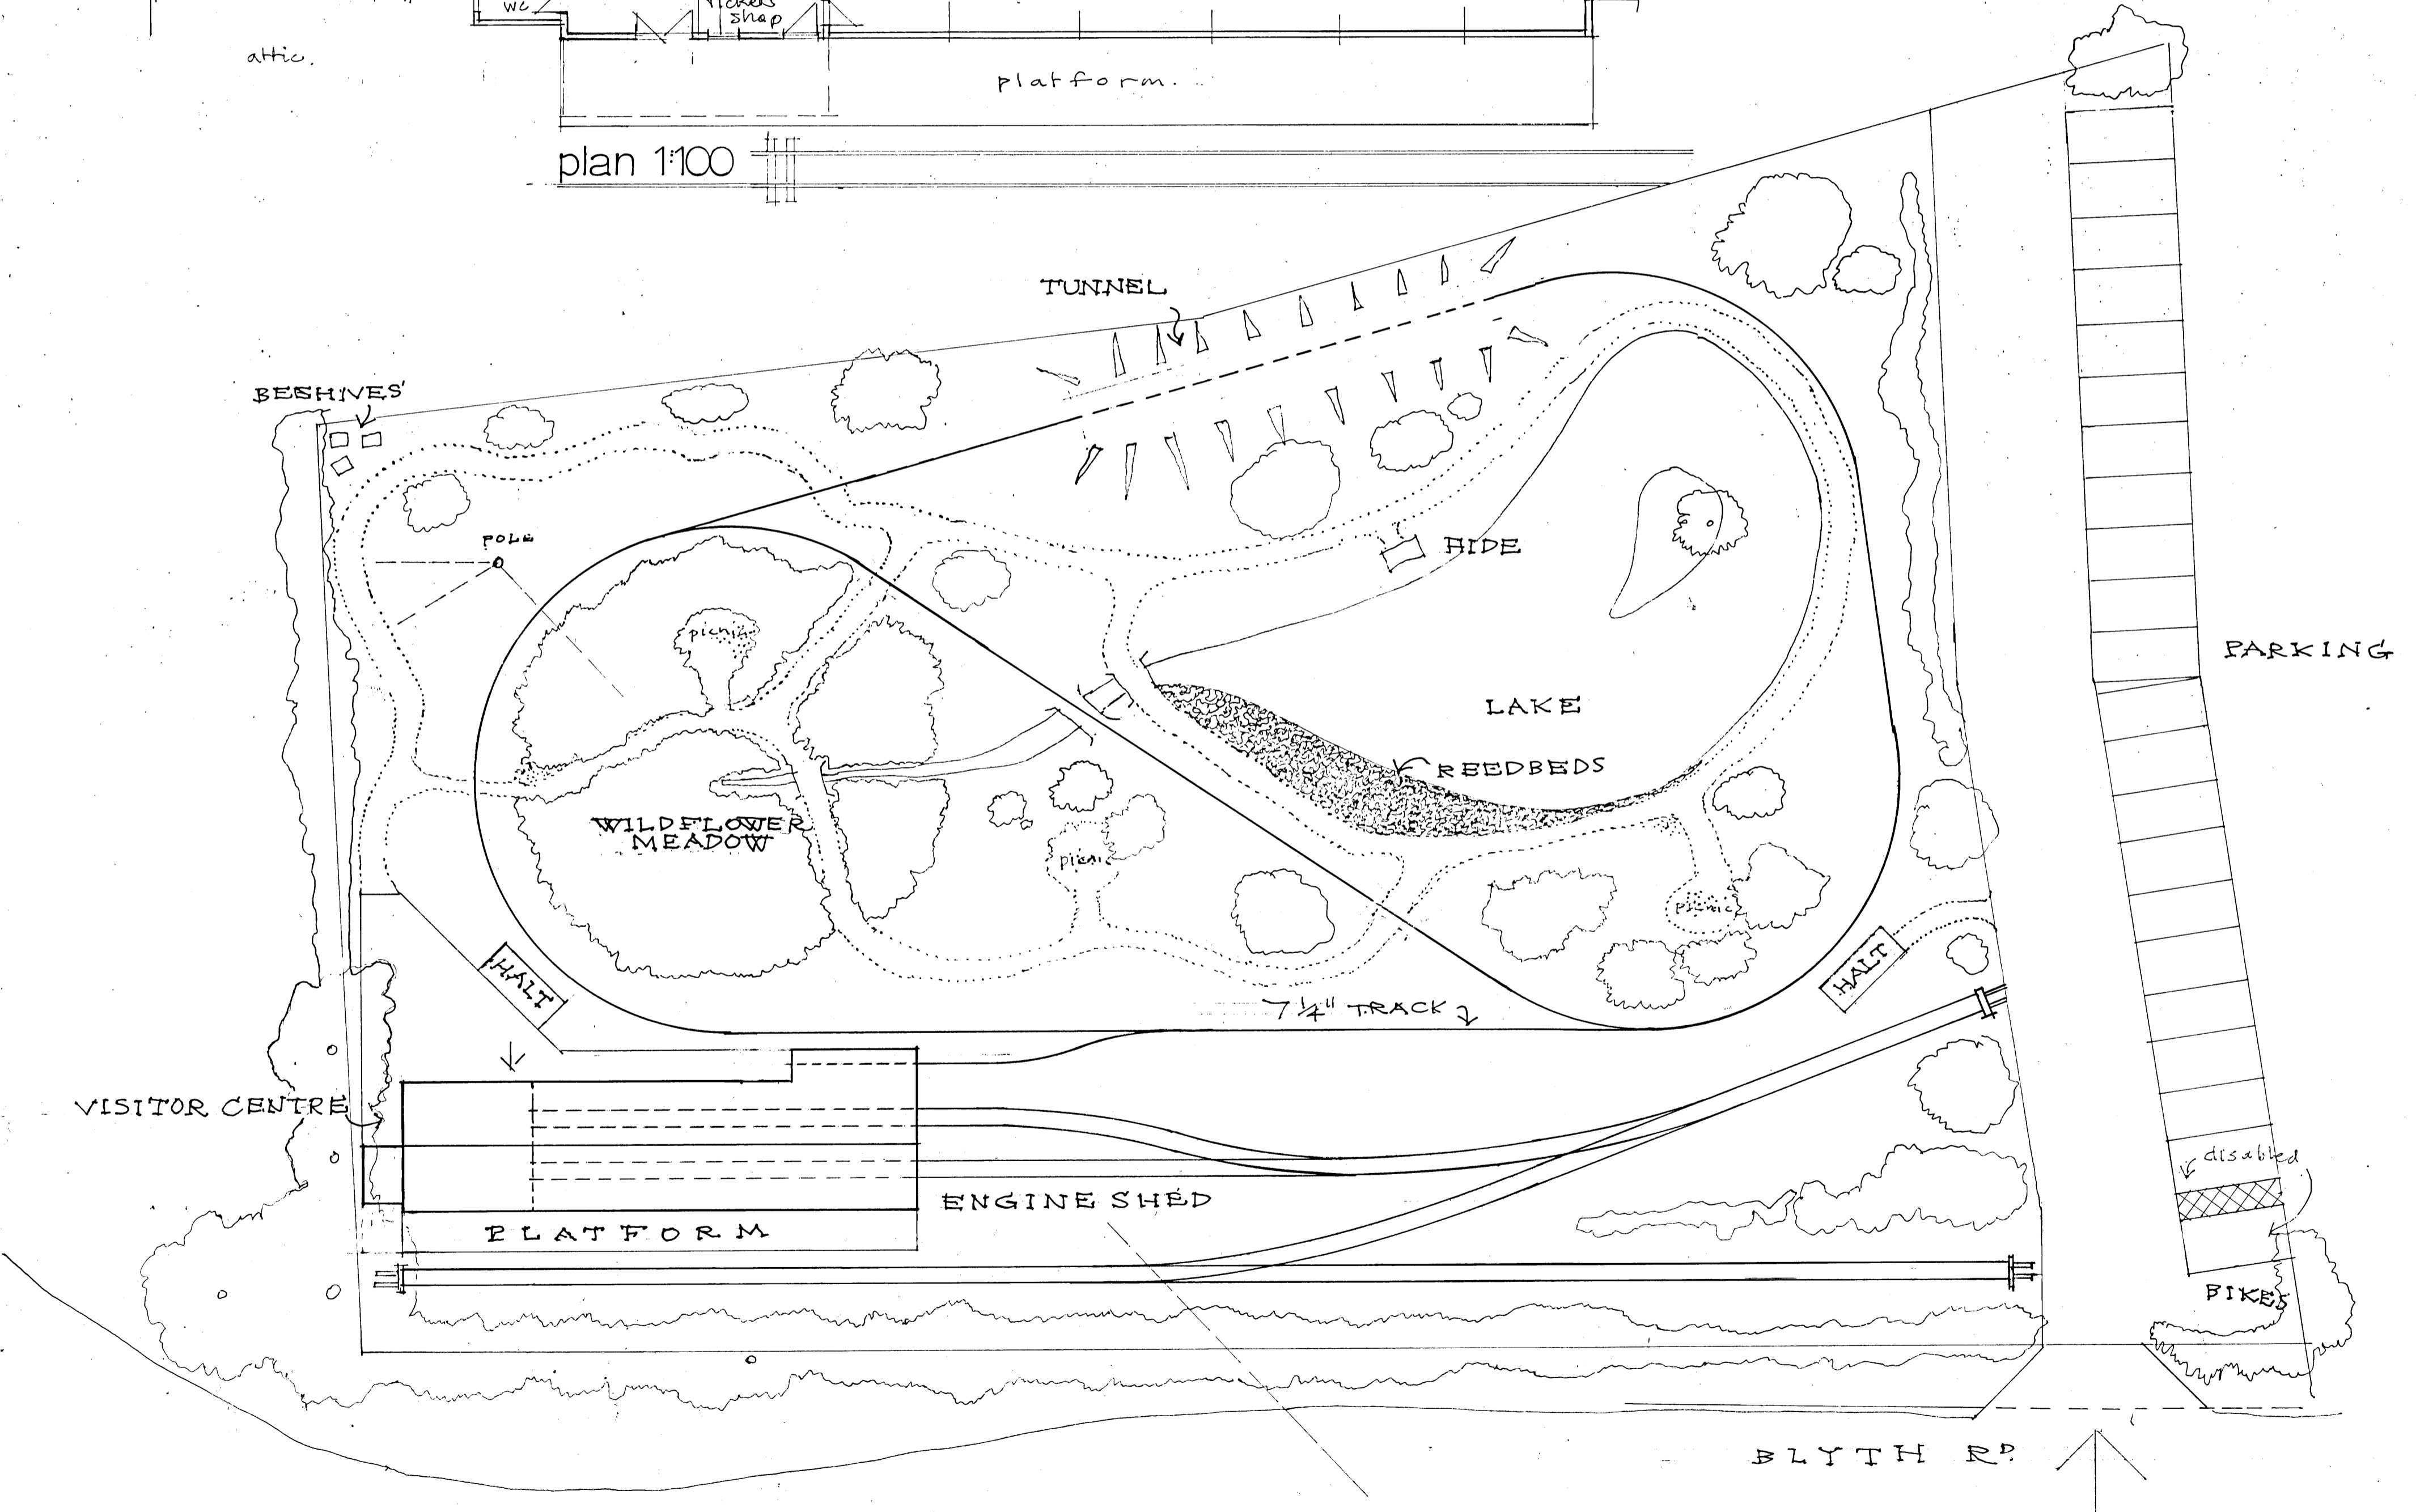

site layout 1:200

